
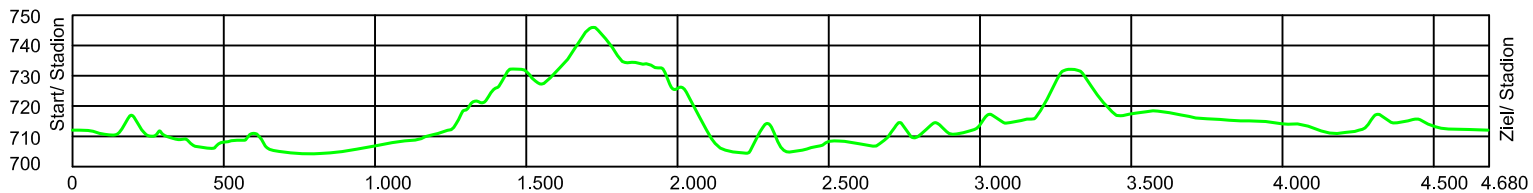


# Rollerstreckenplan Chiemgau-Arena Ruhpolding

Strecke Nr. 6.1

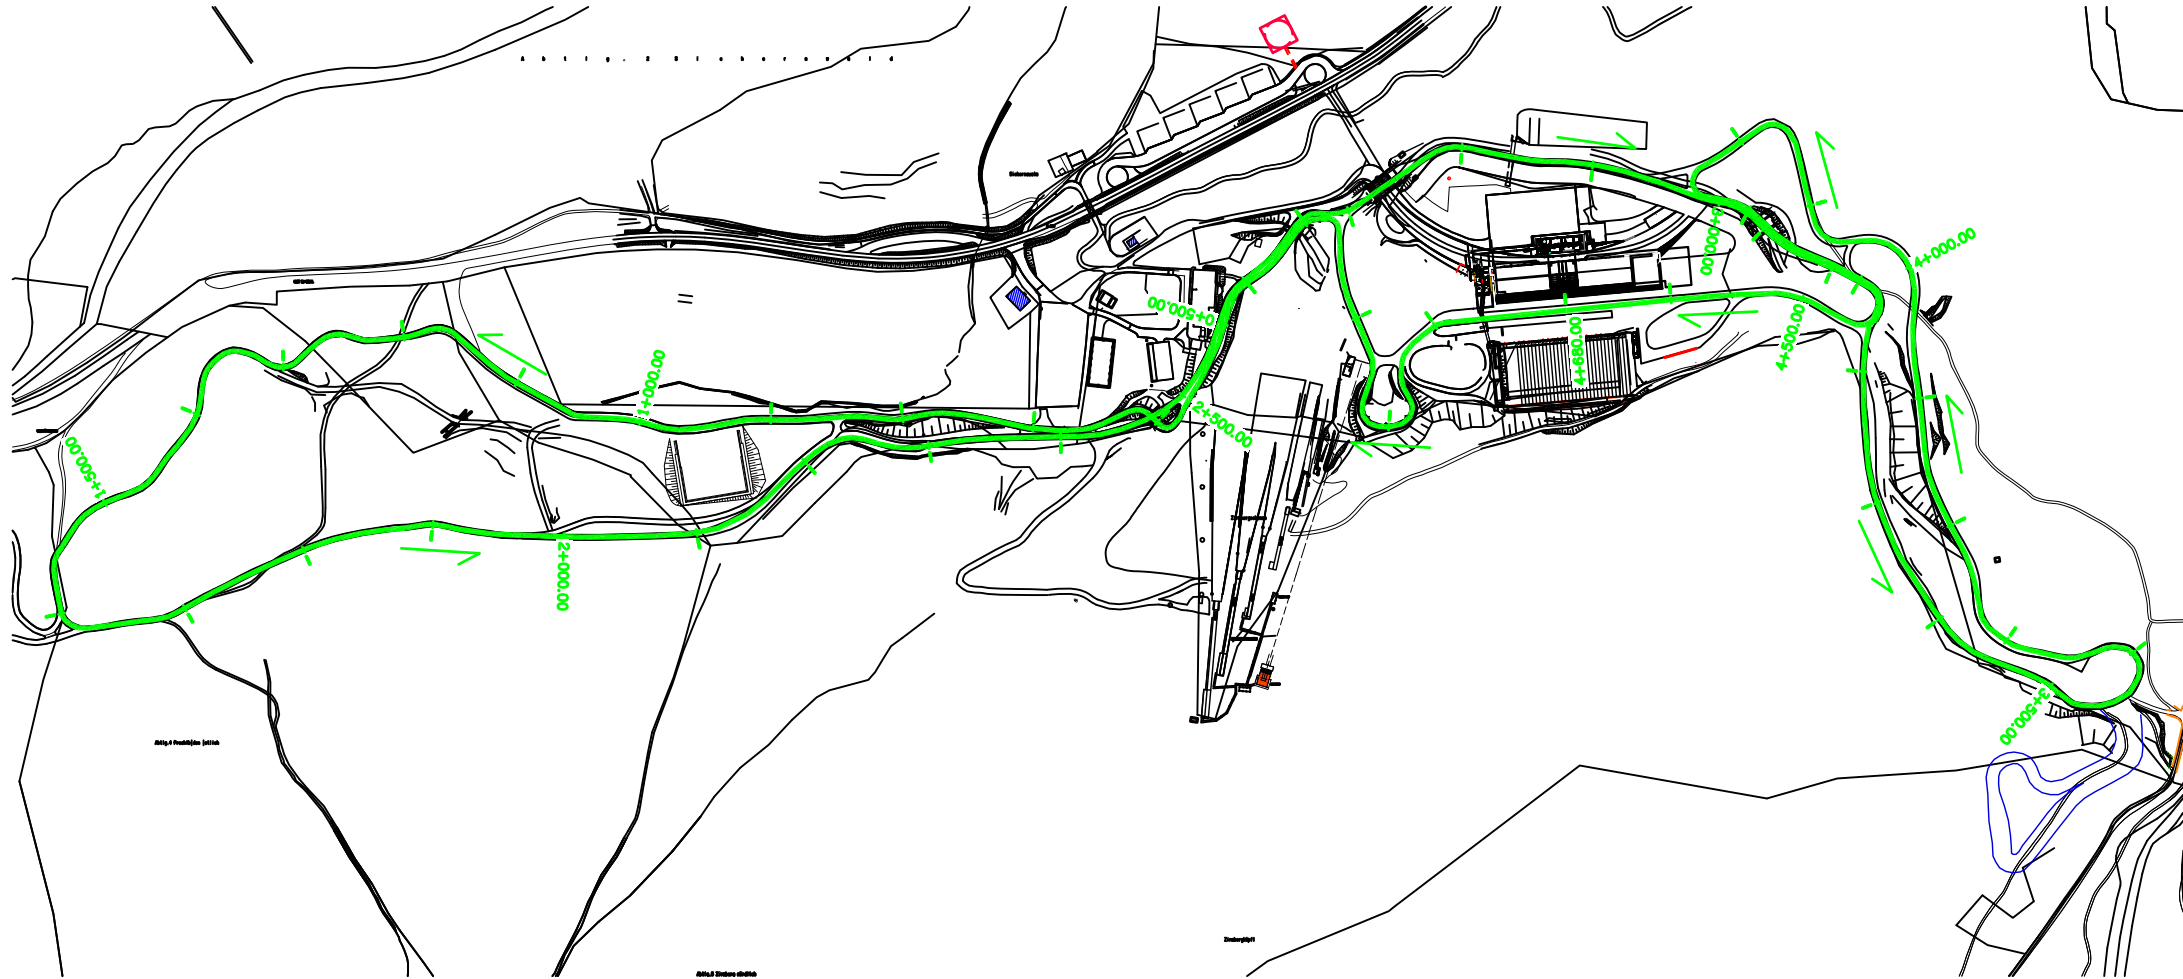

STRECKE NR. 6.1, LÄNGE=4.680m, HD=42m, MC=34m, TC=120m

BAUINGENIEUR-GEMEINSCHAFT TRAUNTAL GMBH  
STEINBACHWEG 34, 83324 RUHPOLDING, TEL.: 08663/8811-0  
FAX: 08663/883929, E-MAIL: INFO@BG-TRAUNTAL.DE

